

AREA STATEMENT

Extent of Convert land 07A-27G
in Kharab 0A-02 Gunta
Total Extent of land 07A-25G or 30857.02 Sqmt

SURVEY NO. DETAILS

Sl.No	Survey No.	Total Area Acres	Guntas	Kharab(b) Acres	Guntas	Project Area Acres	Guntas
1	60/1p	07	13	00	02	07	11
2	60/2p	00	14	00	00	00	14
TOTAL		07	27	00	02	07	25

NORTH & SCALE

N
Scale 1:1000

TOTAL EXTENT
Extent: 07 Acres 25 Guntas
or
30857.02 Sqmts

LANDUSE ANALYSIS

Sl.No	Land use	Area in Sqmt	Percentage %
1	RESIDENTIAL	16796.25	54.43
2	PARK(PUBLIC UTILITY)	4643.52	15.05
3	ROAD	9417.25	30.52
TOTAL		30857.02	100

SITE ANALYSIS

SL NO	SITE DIMENSIONS	No.OF SITES
1	9.14m X 12.19m	70
2	9.14m X 15.24m	18
3	6.10m X 9.14m	15
4	12.19m X 18.29m	07
5	ODD SITE*	22
TOTAL		132
6	6.10m X 9.14m (EWS)	13
GRAND TOTAL SITES		145

LEGENDS

PARK - 02 Nos

OHT- OVER HEAD TANK TF- TRANSFORMER (Power Station)


SW- SOLID WASTE RWSP - RAIN WATER SOAK PIT

GY- GARBAGE YARD STP- SEWAGE TREATMENT PLANT

BANGALORE DEVELOPMENT AUTHORITY
TOWN PLANNING SECTION
T. CHOWDAIAH ROAD, K.P WEST, BANGALORE-20

TITLE
PROVISIONAL RESIDENTIAL LAYOUT PLAN
IN SY.NO 60/1p & 60/2p, GUBBALALA VILLAGE,
UTTARAHALLI HOBLI,
BANGALORE SOUH TALUK.

OWNER SIGNATURE
M. J. Jayanagar
SECRETARY
The Jayanagar Co-operative
Housing Society Ltd.
Bangalore-11.

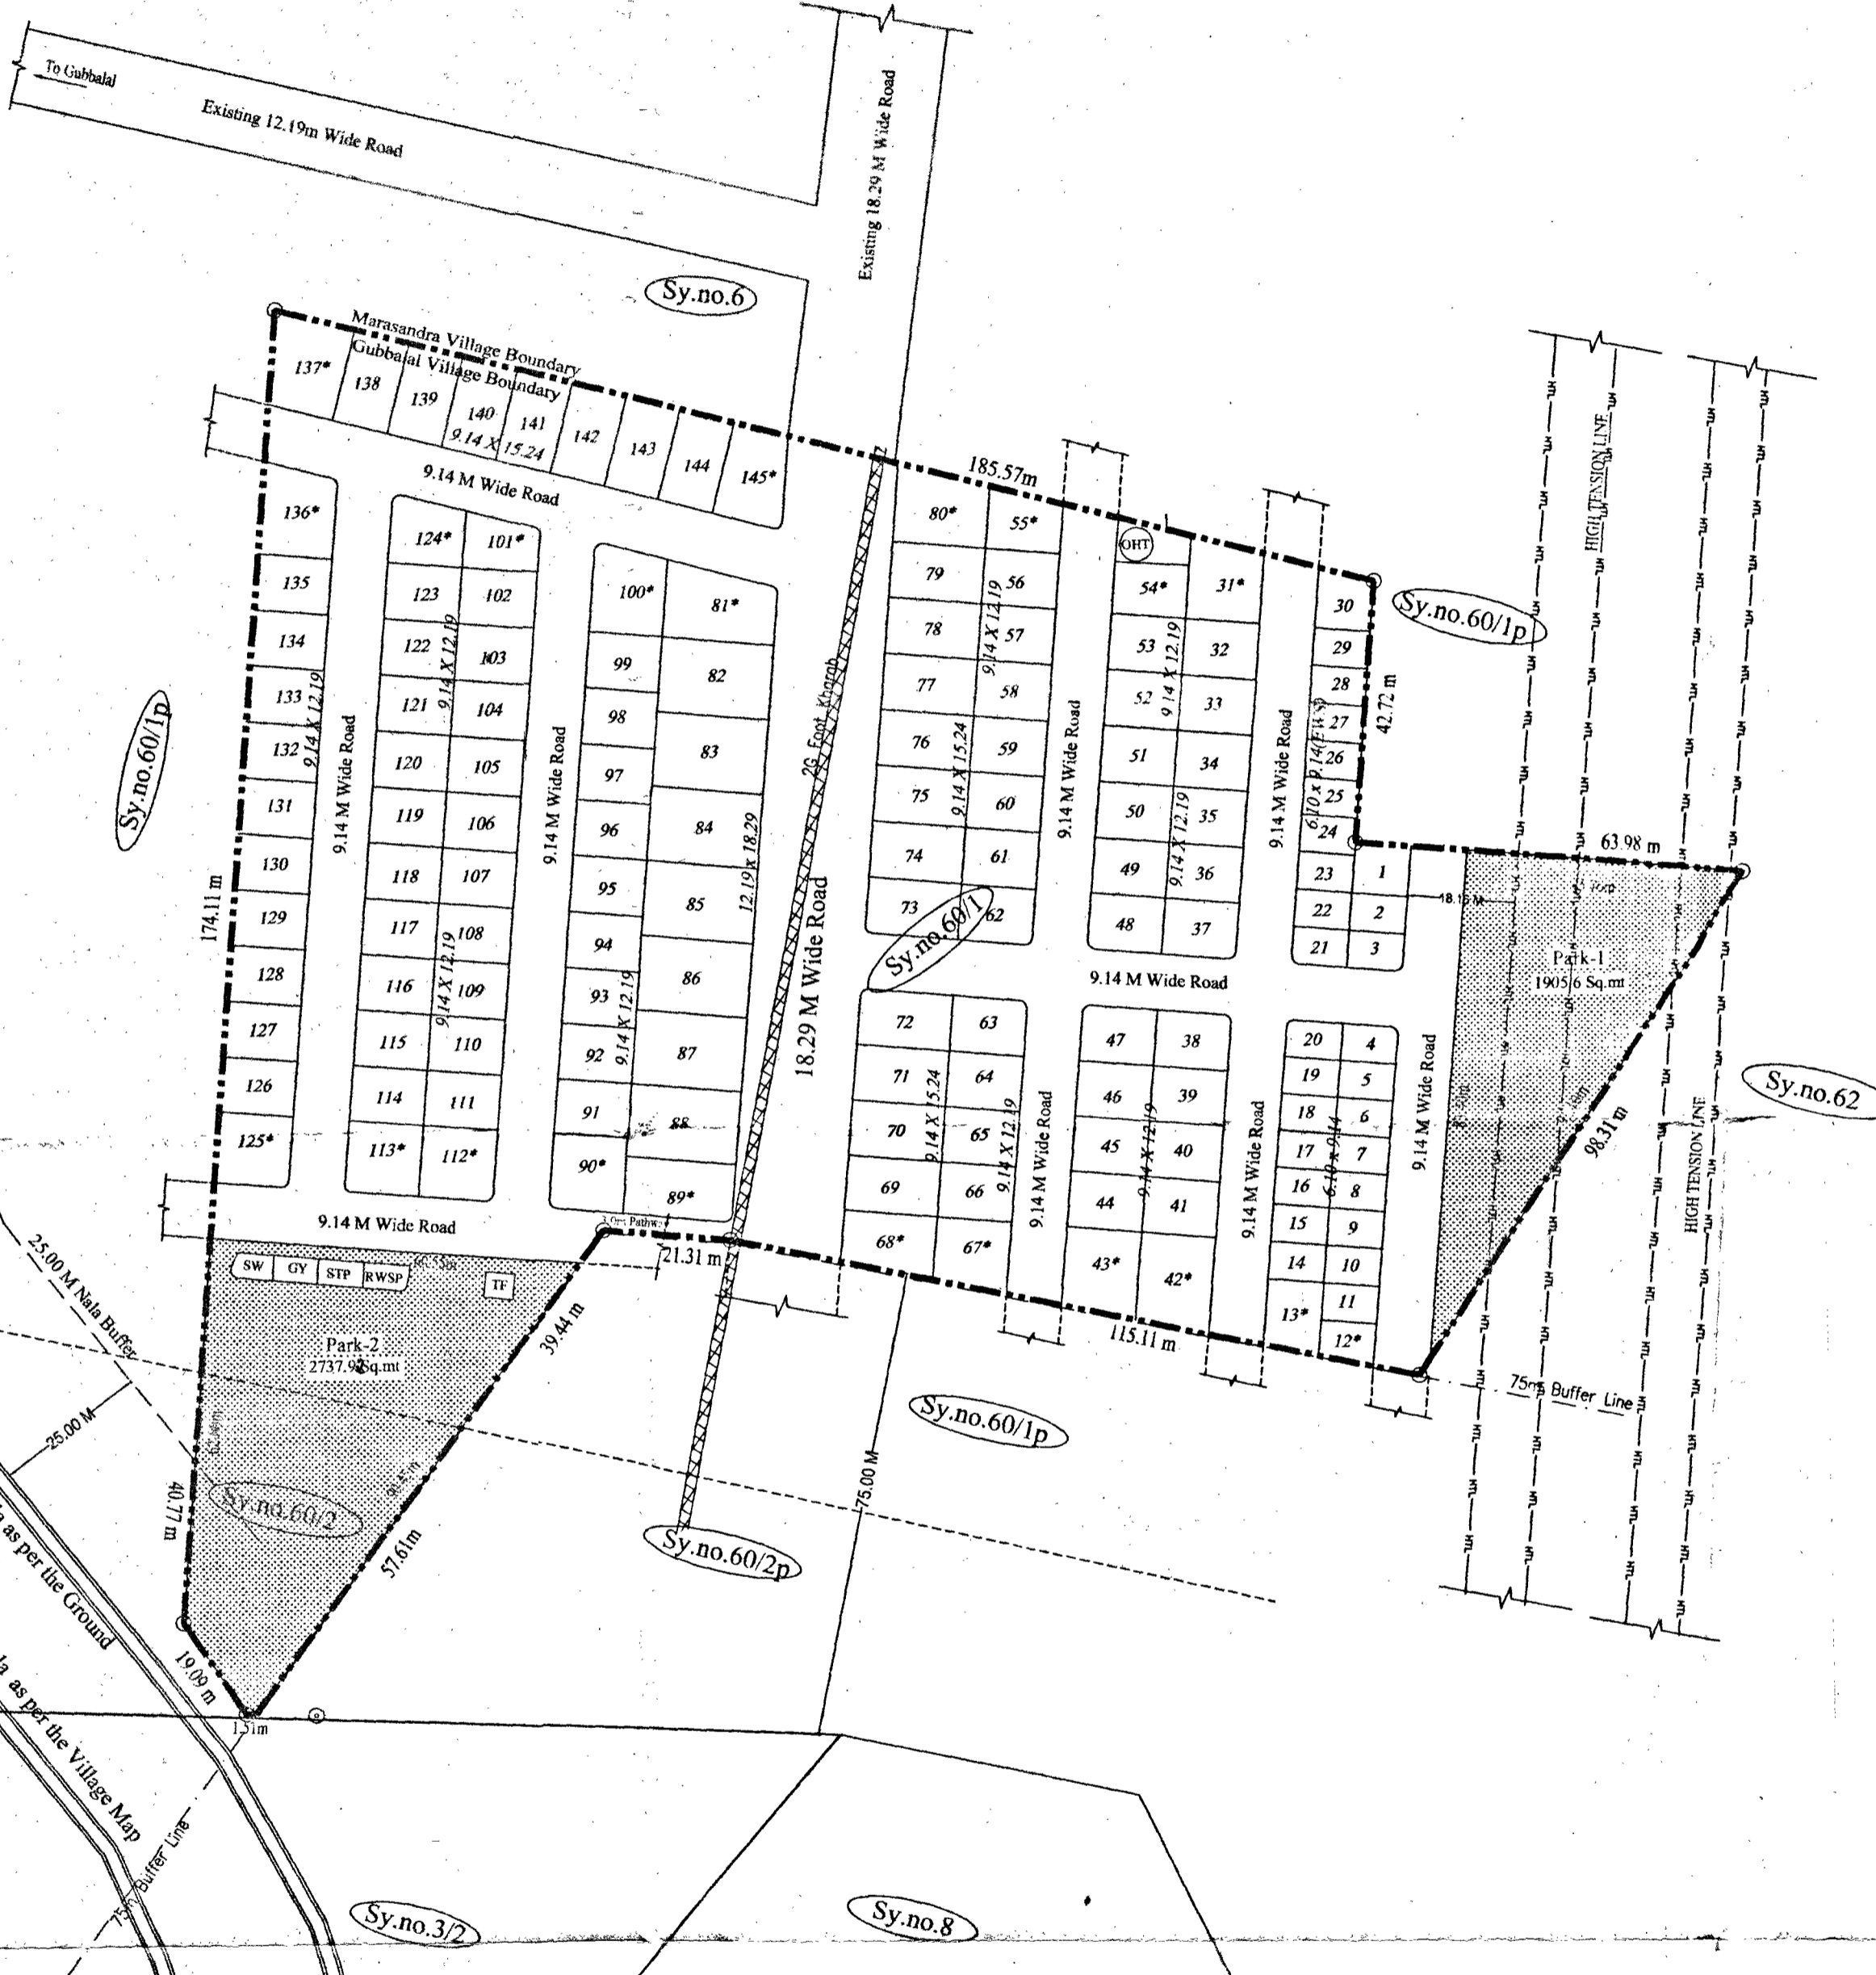

- NOTE :-**
1. THE PROVISIONAL RESIDENTIAL LAYOUT PLAN IS APPROVED BY AUTHORITY TOWN PLANNING COMMITTEE VIDE RESOLUTION NO 30/2018 DATES:- 05/03/2018
 2. THE APPLICANT HAS TO ABIDE BY THE CONDITIONS IMPOSED IN THE WORK ORDER.
 3. THE WORK ORDER ISSUED VIDE NO:- BDA/TPM/PRL-26/2017-18/515/18-19 DATE:- 30/06/2018

<i>V. S. Srinivas</i> 23/06/2018	<i>R. K. Srinivas</i> 23/06/2018	<i>M. Srinivas</i> 23/6	<i>M. Srinivas</i> 23/6	<i>M. Srinivas</i>	<i>M. Srinivas</i> 23/6/18	<i>M. Srinivas</i>
ASSISTANT ENGINEER BDA, BANGALORE	ASSISTANT EXECUTIVE ENGINEER BDA, BANGALORE	DEPUTY DIRECTOR (W) BDA, BANGALORE	JOINT DIRECTOR (W) BDA, BANGALORE	ADDITIONAL DIRECTOR BDA, BANGALORE	TOWN PLANNER MEMBER BDA, BANGALORE	COMMISSIONER BDA, BANGALORE