

Village: Yeshwanthpur  
Taluk: Yeshwanthpur  
City Survey No. 1529  
Local Area No. 1  
PDSYA  
Bapji Nagar Industrial Suburb II Stage  
Bangalore City

Table with 3 columns: FLOOR, GROSS AREA (sqm), and FAR. Rows include 1F to 25F and TERRACE.

Table with 3 columns: FLOOR, GROSS AREA (sqm), and FAR. Rows include 1F to 25F and TERRACE.

BRIGADE INFRASTRUCTURE AND POWER PRIVATE LIMITED  
29th & 30th Floor, World Trade Center  
Brigade Gateway Campus  
28th, Dr. Rajkumar Road  
Kalyanswami-Reddy Nagar  
Bangalore 560 055

Stamp of Brigade Infrastructure and Power Private Limited, including project name, address, and dates.

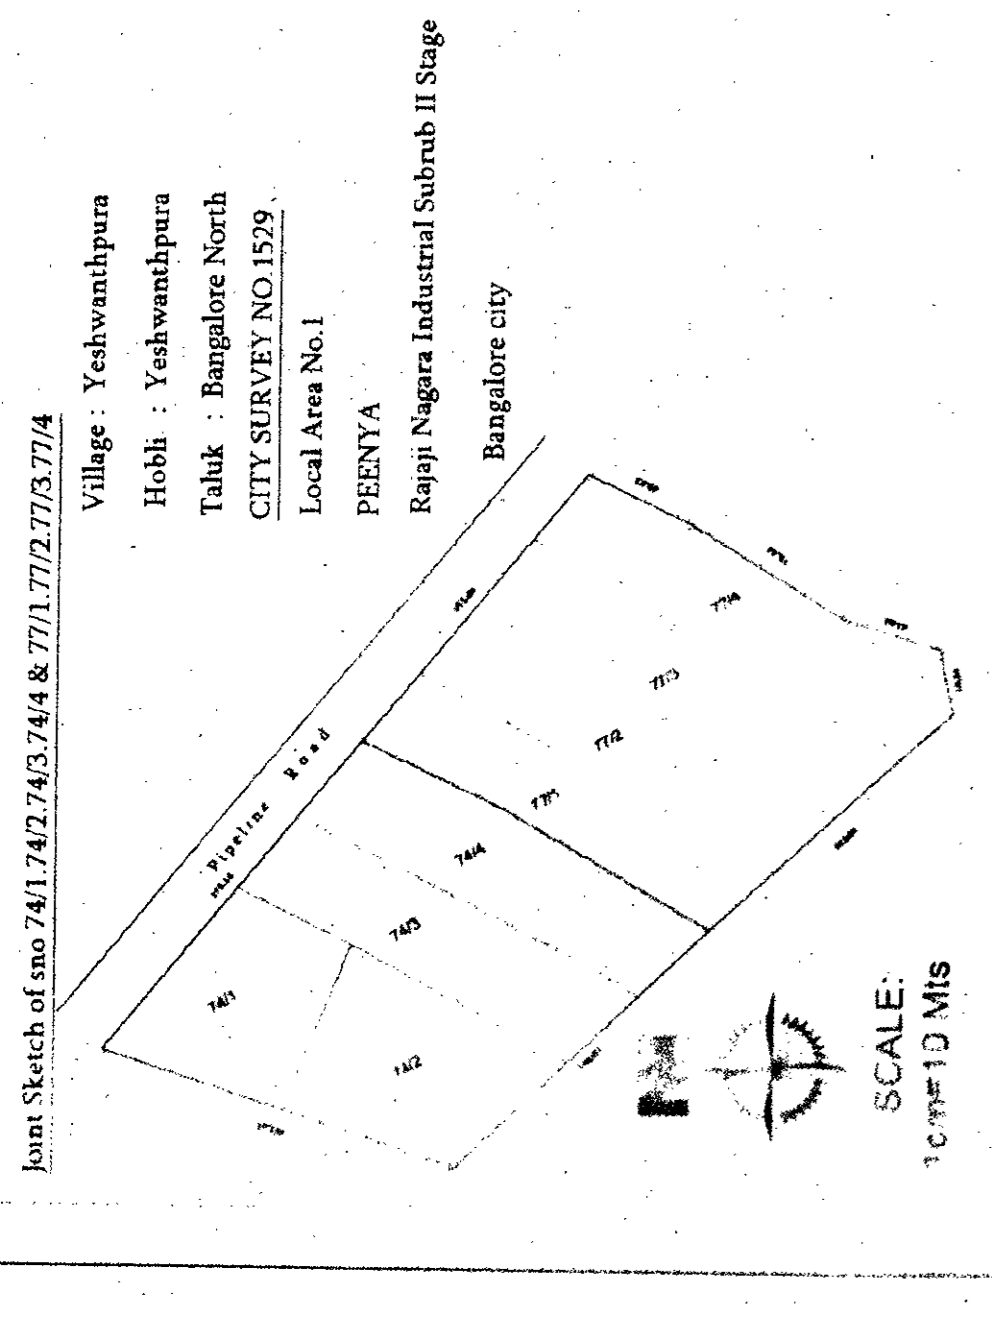


Table with 3 columns: FLOOR, GROSS AREA (sqm), and FAR. Rows include 1F to 25F and TERRACE.

Table with 3 columns: FLOOR, GROSS AREA (sqm), and FAR. Rows include 1F to 25F and TERRACE.

BRIGADE INFRASTRUCTURE AND POWER PRIVATE LIMITED  
29th & 30th Floor, World Trade Center  
Brigade Gateway Campus  
28th, Dr. Rajkumar Road  
Kalyanswami-Reddy Nagar  
Bangalore 560 055

Stamp of Brigade Infrastructure and Power Private Limited, including project name, address, and dates.

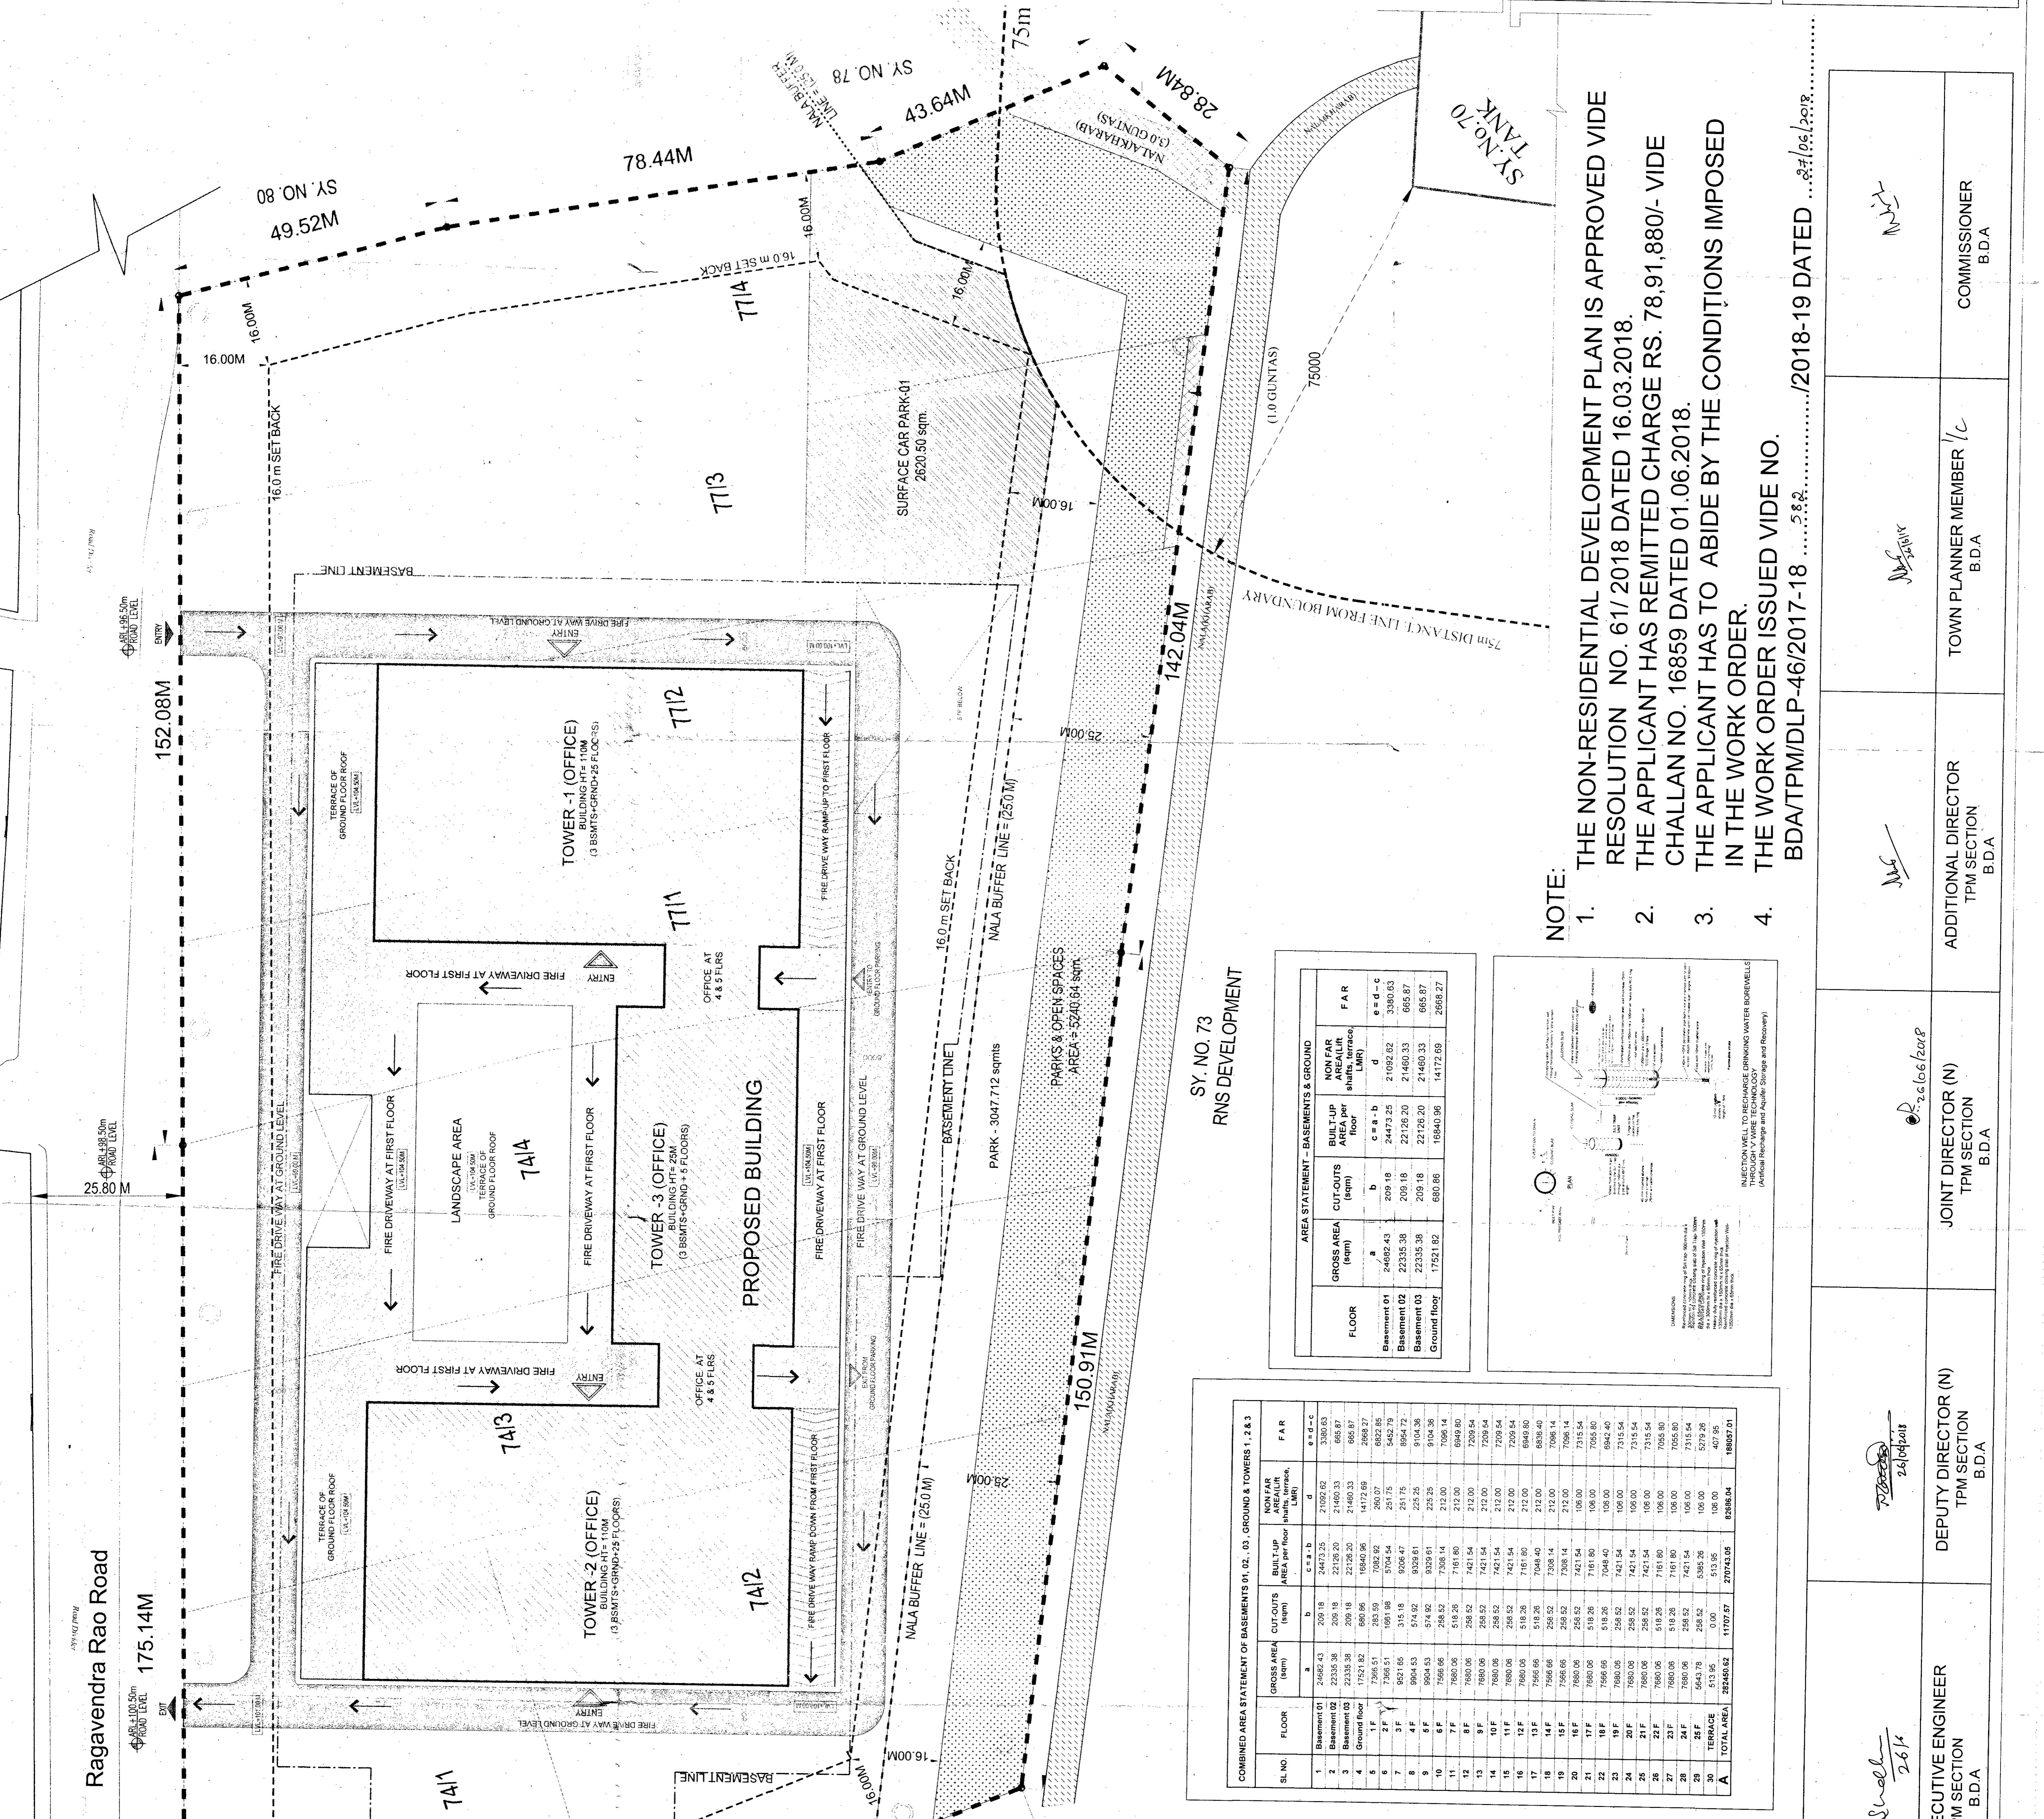


Table with 3 columns: FLOOR, GROSS AREA (sqm), and FAR. Rows include 1F to 25F and TERRACE.

Table with 3 columns: FLOOR, GROSS AREA (sqm), and FAR. Rows include 1F to 25F and TERRACE.

Table with 3 columns: FLOOR, GROSS AREA (sqm), and FAR. Rows include 1F to 25F and TERRACE.

BRIGADE INFRASTRUCTURE AND POWER PRIVATE LIMITED  
29th & 30th Floor, World Trade Center  
Brigade Gateway Campus  
28th, Dr. Rajkumar Road  
Kalyanswami-Reddy Nagar  
Bangalore 560 055

Stamp of Brigade Infrastructure and Power Private Limited, including project name, address, and dates.

COMBINED AREA STATEMENT OF BASEMENTS B1, D2, D3, GROUND & TOWERS 1, 2 & 3. Detailed table with columns for Floor, Gross Area, Built-up Area, Non-Far Area, and FAR.

AREA STATEMENT - COMMERICAL. Table with 3 columns: FLOOR, GROSS AREA (sqm), and FAR.

AREA STATEMENT - TOWER 1. Table with 3 columns: FLOOR, GROSS AREA (sqm), and FAR.

AREA STATEMENT - TOWER 2. Table with 3 columns: FLOOR, GROSS AREA (sqm), and FAR.

AREA STATEMENT - TOWER 3. Table with 3 columns: FLOOR, GROSS AREA (sqm), and FAR.

Table with 3 columns: FLOOR, GROSS AREA (sqm), and FAR. Rows include 1F to 25F and TERRACE.

NOTE:  
1. THE NON-RESIDENTIAL DEVELOPMENT PLAN IS APPROVED VIDE RESOLUTION NO. 61/2018 DATED 16.03.2018.  
2. THE APPLICANT HAS REMITTED CHARGE RS. 78,91,880/- VIDE CHALLAN NO. 16859 DATED 01.06.2018.  
3. THE APPLICANT HAS TO ABIDE BY THE CONDITIONS IMPOSED IN THE WORK ORDER.  
4. THE WORK ORDER ISSUED VIDE NO. BDA/TM/DLP-46/2017-18 .../2018-19 DATED .../...

Signatures and stamps of officials: TOWN PLANNER, JOINT DIRECTOR, ADDITIONAL DIRECTOR, DEPUTY DIRECTOR.

Signatures and stamps of officials: TOWN PLANNER, JOINT DIRECTOR, ADDITIONAL DIRECTOR, DEPUTY DIRECTOR.

Signatures and stamps of officials: TOWN PLANNER, JOINT DIRECTOR, ADDITIONAL DIRECTOR, DEPUTY DIRECTOR.