

TOTAL SITE AREA - 4,729.69SMT (1A-6.75G)
 KARAB AREA - 126.46 SMT (0 A- 1.25G)
 NET SITE AREA - 4,603.23 SMT (1A-5.5G)

LANDUSE ANALYSES

LANDUSE	AREA IN SMT	PERCENTAGE
RESIDENTIAL	2,180.74	47.38%
PARK & OPENSAPCE	1,036.57	22.52%
ROADS	1,385.92	30.10%
TOTAL	4,603.23	100.00%

SITE ANALYSES

SITE DIMENSION	NOs.
12.19 X 9.57	02
9.14 X 12.19	04
9.14 X 15.24	04
EWS	02
Odd Sites	08
TOTAL	20

BANGALORE DEVELOPMENT AUTHORITY
TOWN PLANNING SECTION

Residential Layout plan in Sy .No.56(P),
57/1(P) & 76/1(P) of Gattahalli
Village, Sarjapure Hobli, Bangalore.




Scale- 1:1500

OWNER'S /GPA HOLDERS SIGNATURE :-

(Handwritten Signature)

A.RAMAREDDY

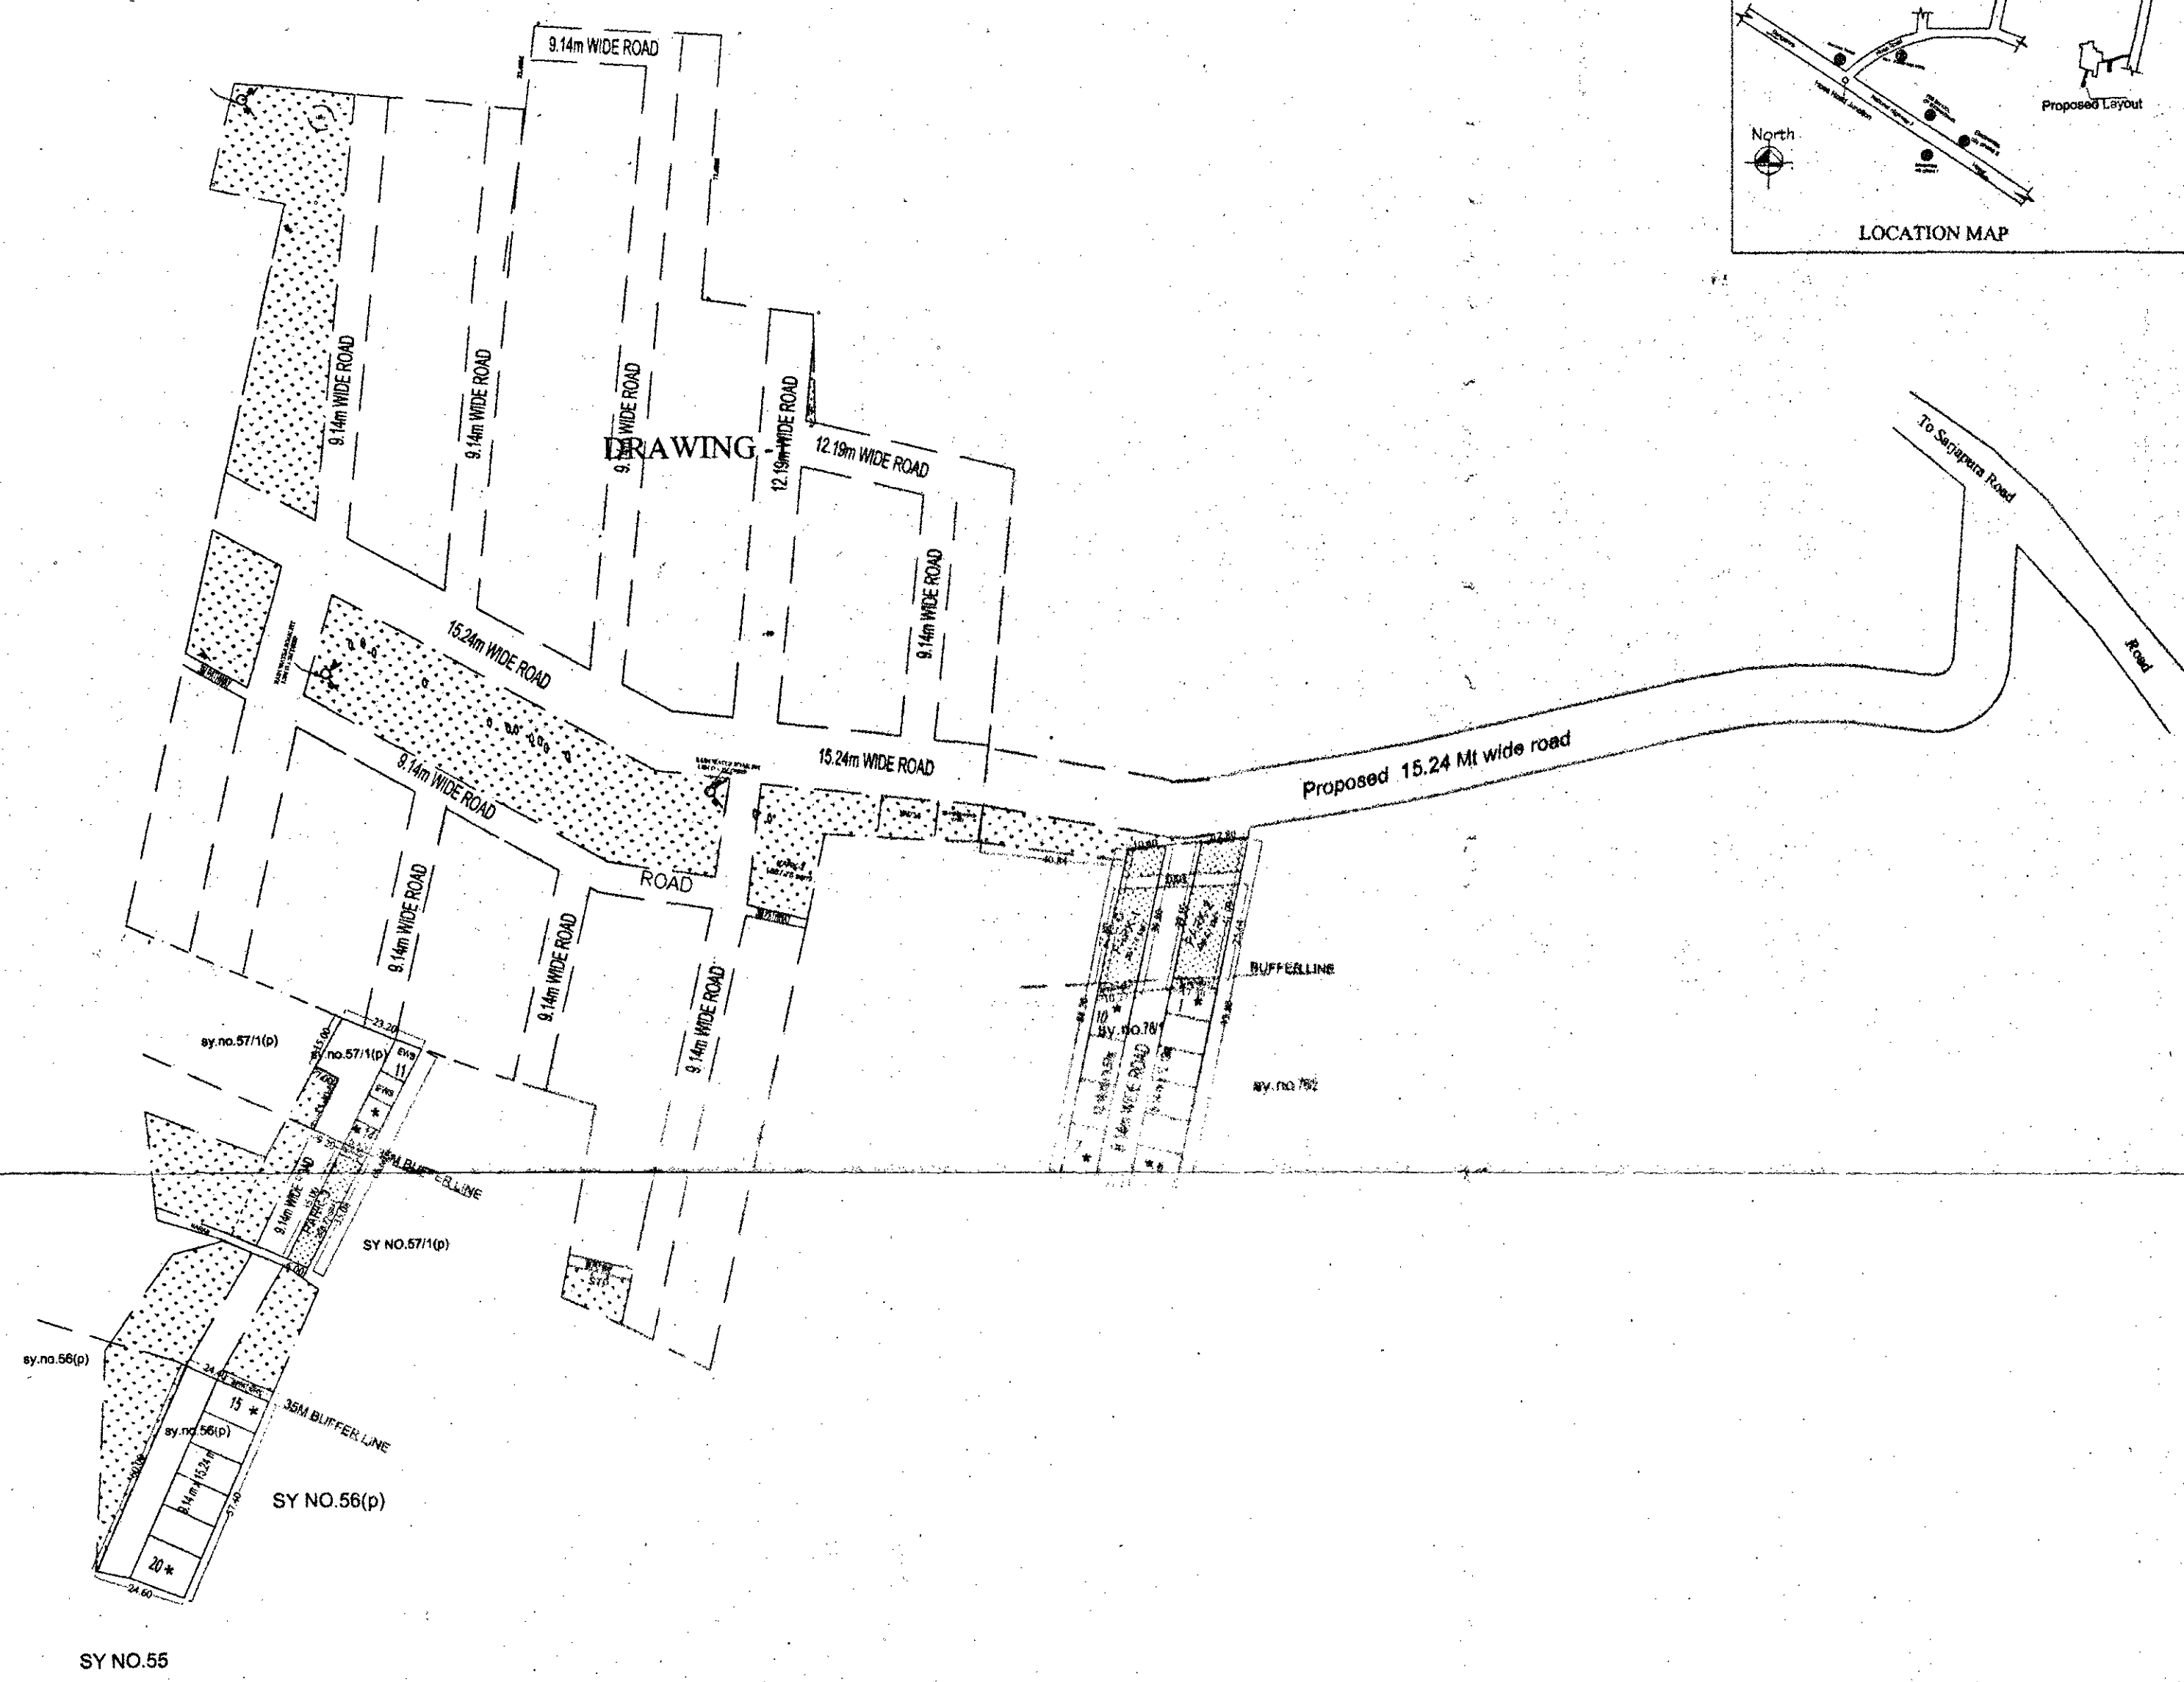

- 1) THE RESIDENTIAL LAYOUT PLAN IS APPROVED VIDE RESOLUTION NO :64/2017 DATED :07/06/2017
- 2) THE APPLICANT HAS REMITED RS.2,94,400/- VIDE CHALLAN NO.22886 DATED:30/06/2017
- 3) THE APPLICANT HAS TO ABIDE BY THE CONDITIONS IMPOSED IN THE WORK ORDER.
- 4) THE WORK ORDER ISSUED VIDE NO:BDA/TPM/PRL 04/2017-18/.....*772*.....DATED: *28/07/2018*

<i>(Signature)</i> 26/07/2018	<i>(Signature)</i> 26/07/2018	<i>(Signature)</i> 26/07	<i>(Signature)</i> 24/7	<i>(Signature)</i>	<i>(Signature)</i> 27/7/18	<i>(Signature)</i>
TOWN PLANNER (BDA)	ASSI DIRECTOR (BDA)	DEPUTY DIRECTOR EAST (BDA)	JOINT DIRECTOR (MP) (BDA)	ADL DIRECTOR (BDA)	TOWN PLANNER MEMBER (BDA)	COMMISSIONER (BDA)